



Project
**PROPOSED
 CONVENT
 FOR SFIC ON
 LR NO
 CIS/MARA/
 OLELESHWA/
 784 NAROK**



Drawing Title



Project
**PROPOSED
 CONVENT
 FOR SFIC ON
 LR NO
 CIS/MARA/
 OLELESHWA/
 784 NAROK**

Drawing Title

Drawn J.E.M.K.	Scale 1:500	MAYA PLAN P.O. BOX 807 00606 NAIROBI.
Checked G.E.	Date April 2025	
Drawing No.		

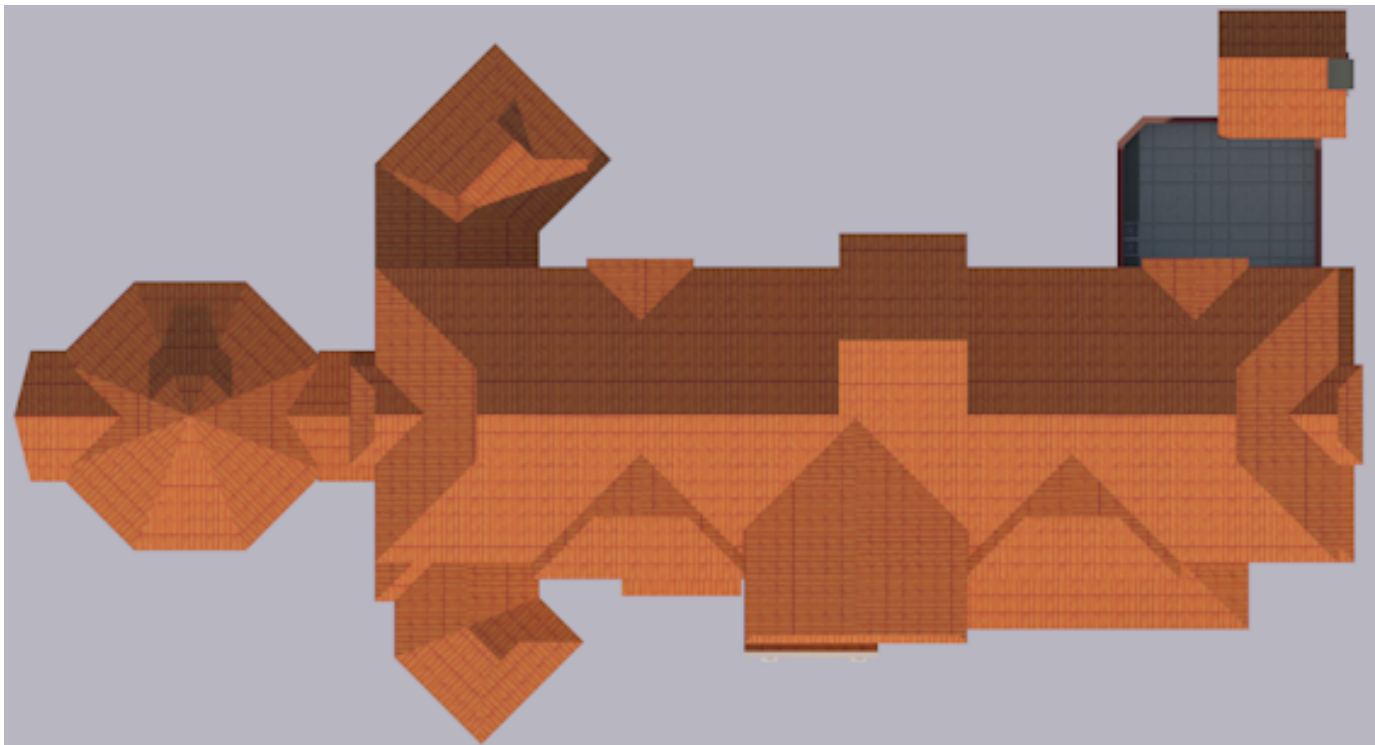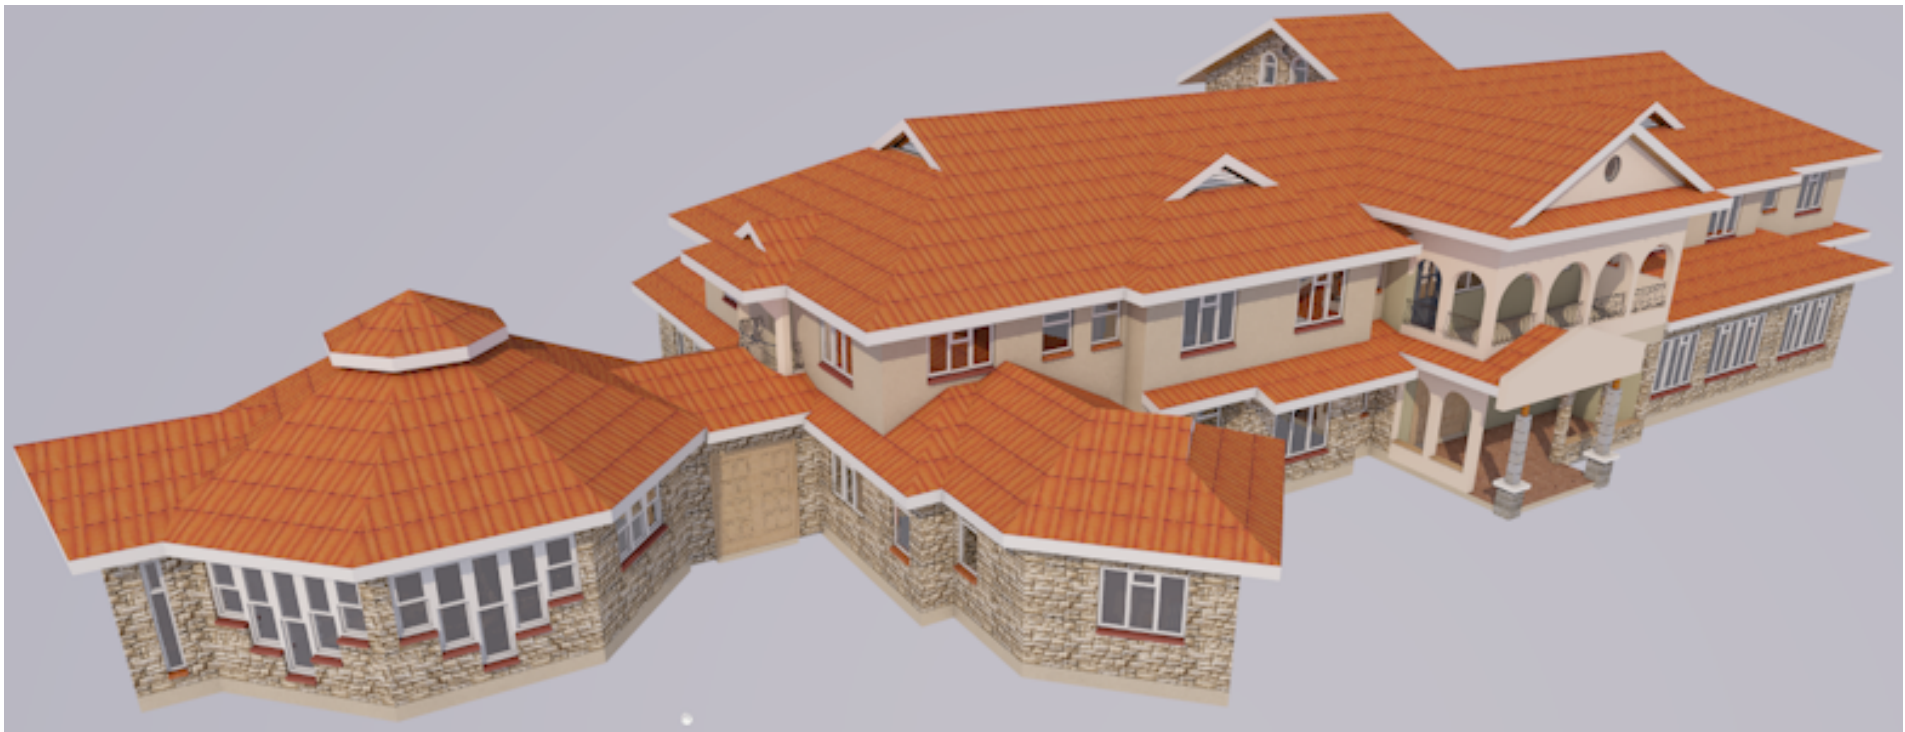

Project
**PROPOSED
 CONVENT
 FOR SFIC ON
 LR NO
 CIS/MARA/
 OLELESHWA/
 784 NAROK**

Drawing Title

Drawn J.E.M.K.	Scale 1:500	
Checked G.E.	Date April 2025	
Drawing No.		
00606 NAIROBI.		



Project
**PROPOSED
 CONVENT
 FOR SFIC ON
 LR NO
 CIS/MARA/
 OLELESHWA/
 784 NAROK**

Drawing Title



ELEVATION 03



ELEVATION 04

Project
**PROPOSED
 CONVENT
 FOR SFIC ON
 LR NO
 CIS/MARA/
 OLELESHWA/
 784 NAROK**

Drawing Title

Drawn J.E.M.K.	Scale	Project MAYA PLAN
Checked C.E.	Date April 2025	P.O. BOX 807
Drawing No.		00606 NAIROBI.